




GROUND FLOOR PLAN
 GF AREA - 768 SQFT
 CAR PORCH AREA- 123 SQFT

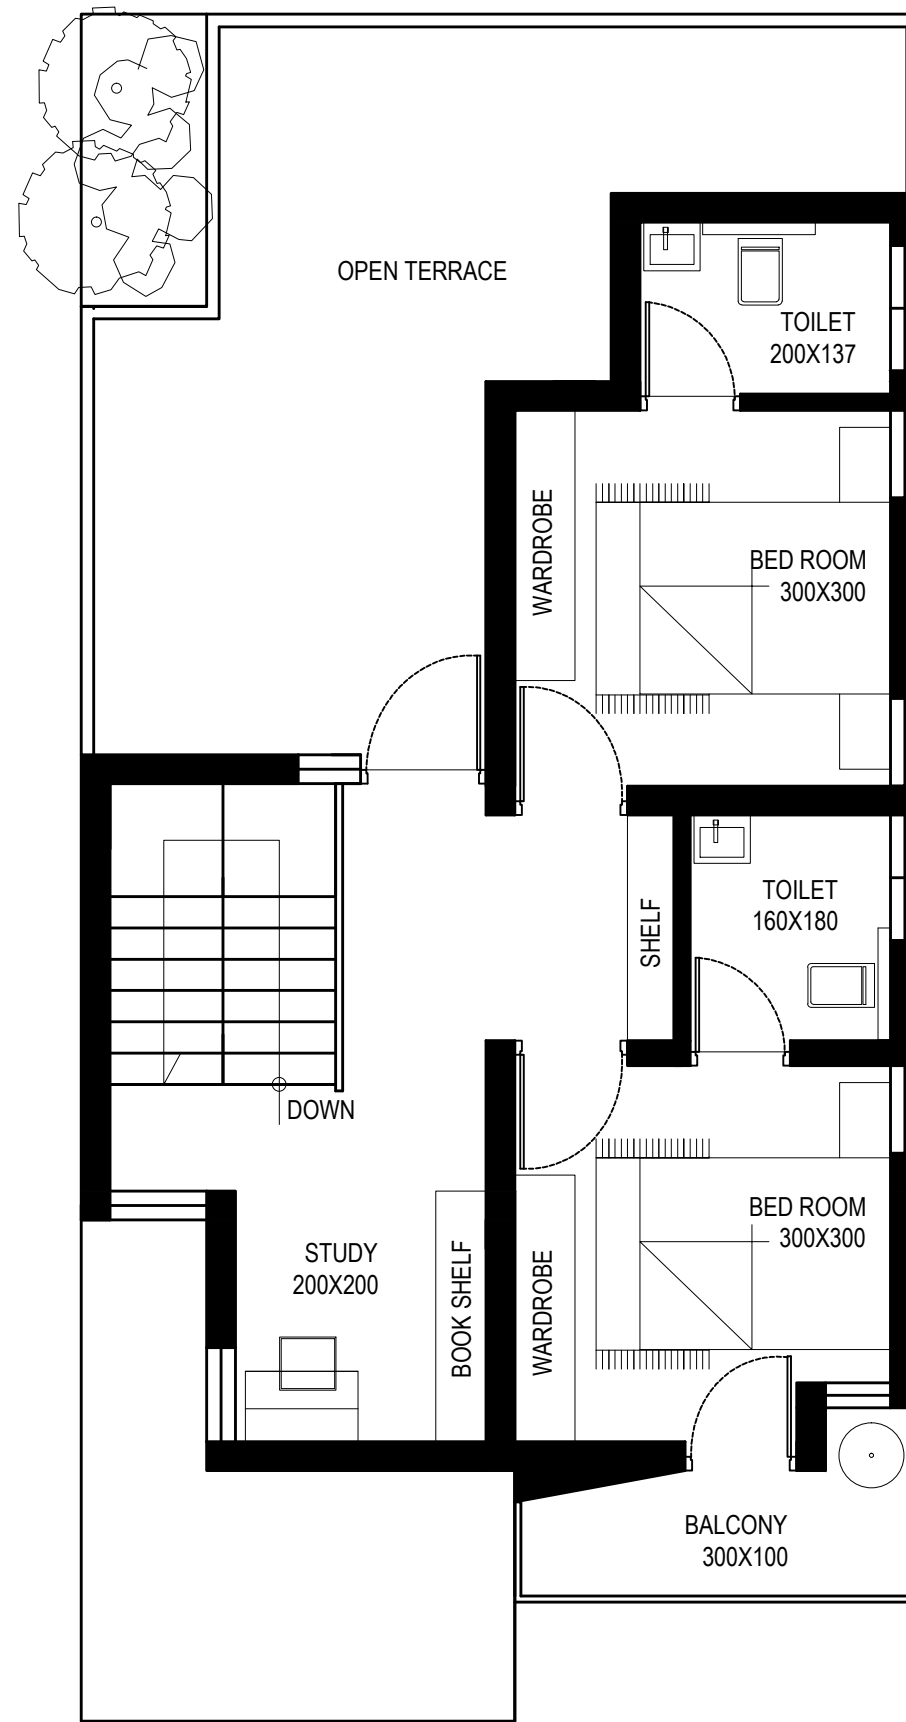

FIRST FLOOR PLAN
 FF AREA- 575 SQFT

RALAB
 RAMEES ALI + TEAMLAB
 T7A 3rd floor, VP Mall
 676121 Manjeri
 Malappuram
 M 7510 661 001
 T 0483 2762001
 mail@ralab.in
 www.ralab.in

SCALE: 1/100

PAGE SIZE: A3

PLAN NR.: **001**