


GROUND FLOOR PLAN
FLOOR AREA- 577 SQ.FT

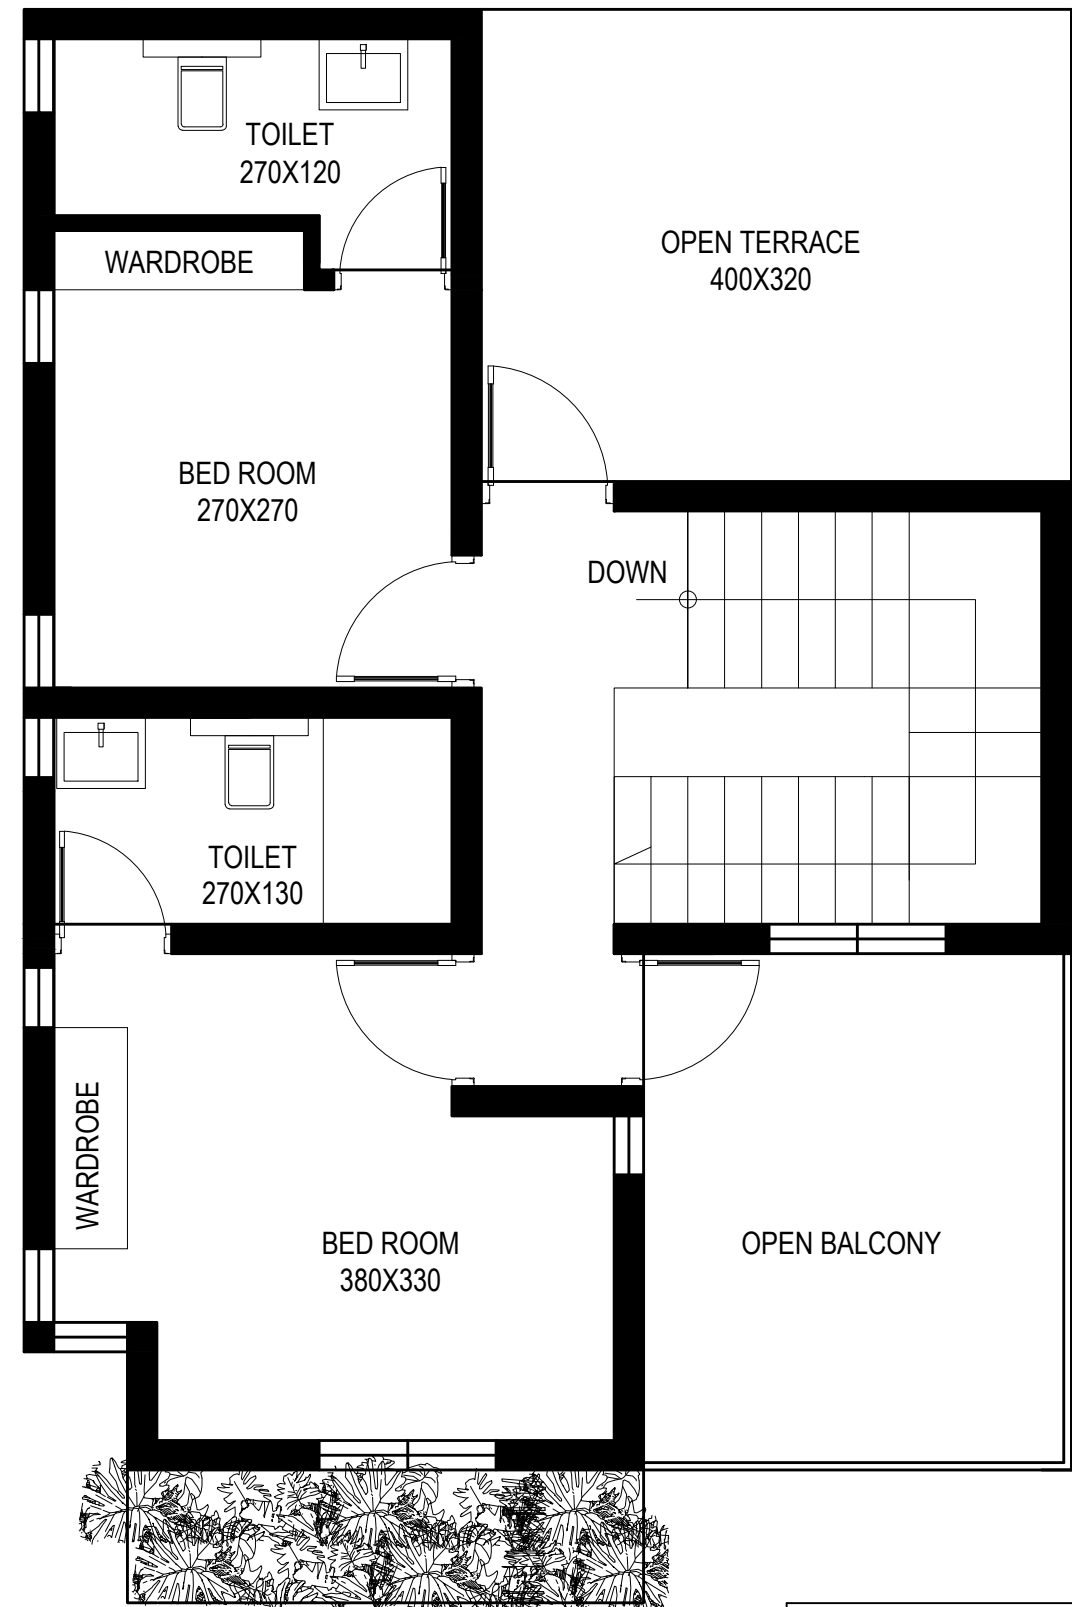

FIRST FLOOR PLAN
FLOOR AREA - 502 SQ.FT
TOTAL FLOOR AREA - 577+502 = 1079 SQ.FT
CAR PORCH- 107.6 SQ.FT


RALAB
 RAMEES ALI + TEAMLAB
 T7A 3rd floor, VP Mall
 676121 Manjeri
 Malappuram
 M 7510 661 001
 T 0483 2762001
 mail@ralab.net
www.ralab.net

SCALE: 1/100

PAGE SIZE: A3

PLAN NR.: **001**